


SITE SUMMARY	
PROJECT ADDRESS/LOCATION:	S1/2 OF SW1/4, SECTION 31, MANKATO TOWNSHIP
ZONING:	AGRICULTURE
PID:	R430931300001
SITE/LOT AREA:	1,562,467 SF (35.9 AC)
REQUIRED SETBACKS	
	BUILDING
FRONT YARD	130' FROM CENTERLINE
SIDE YARD	50'
REAR YARD	50'

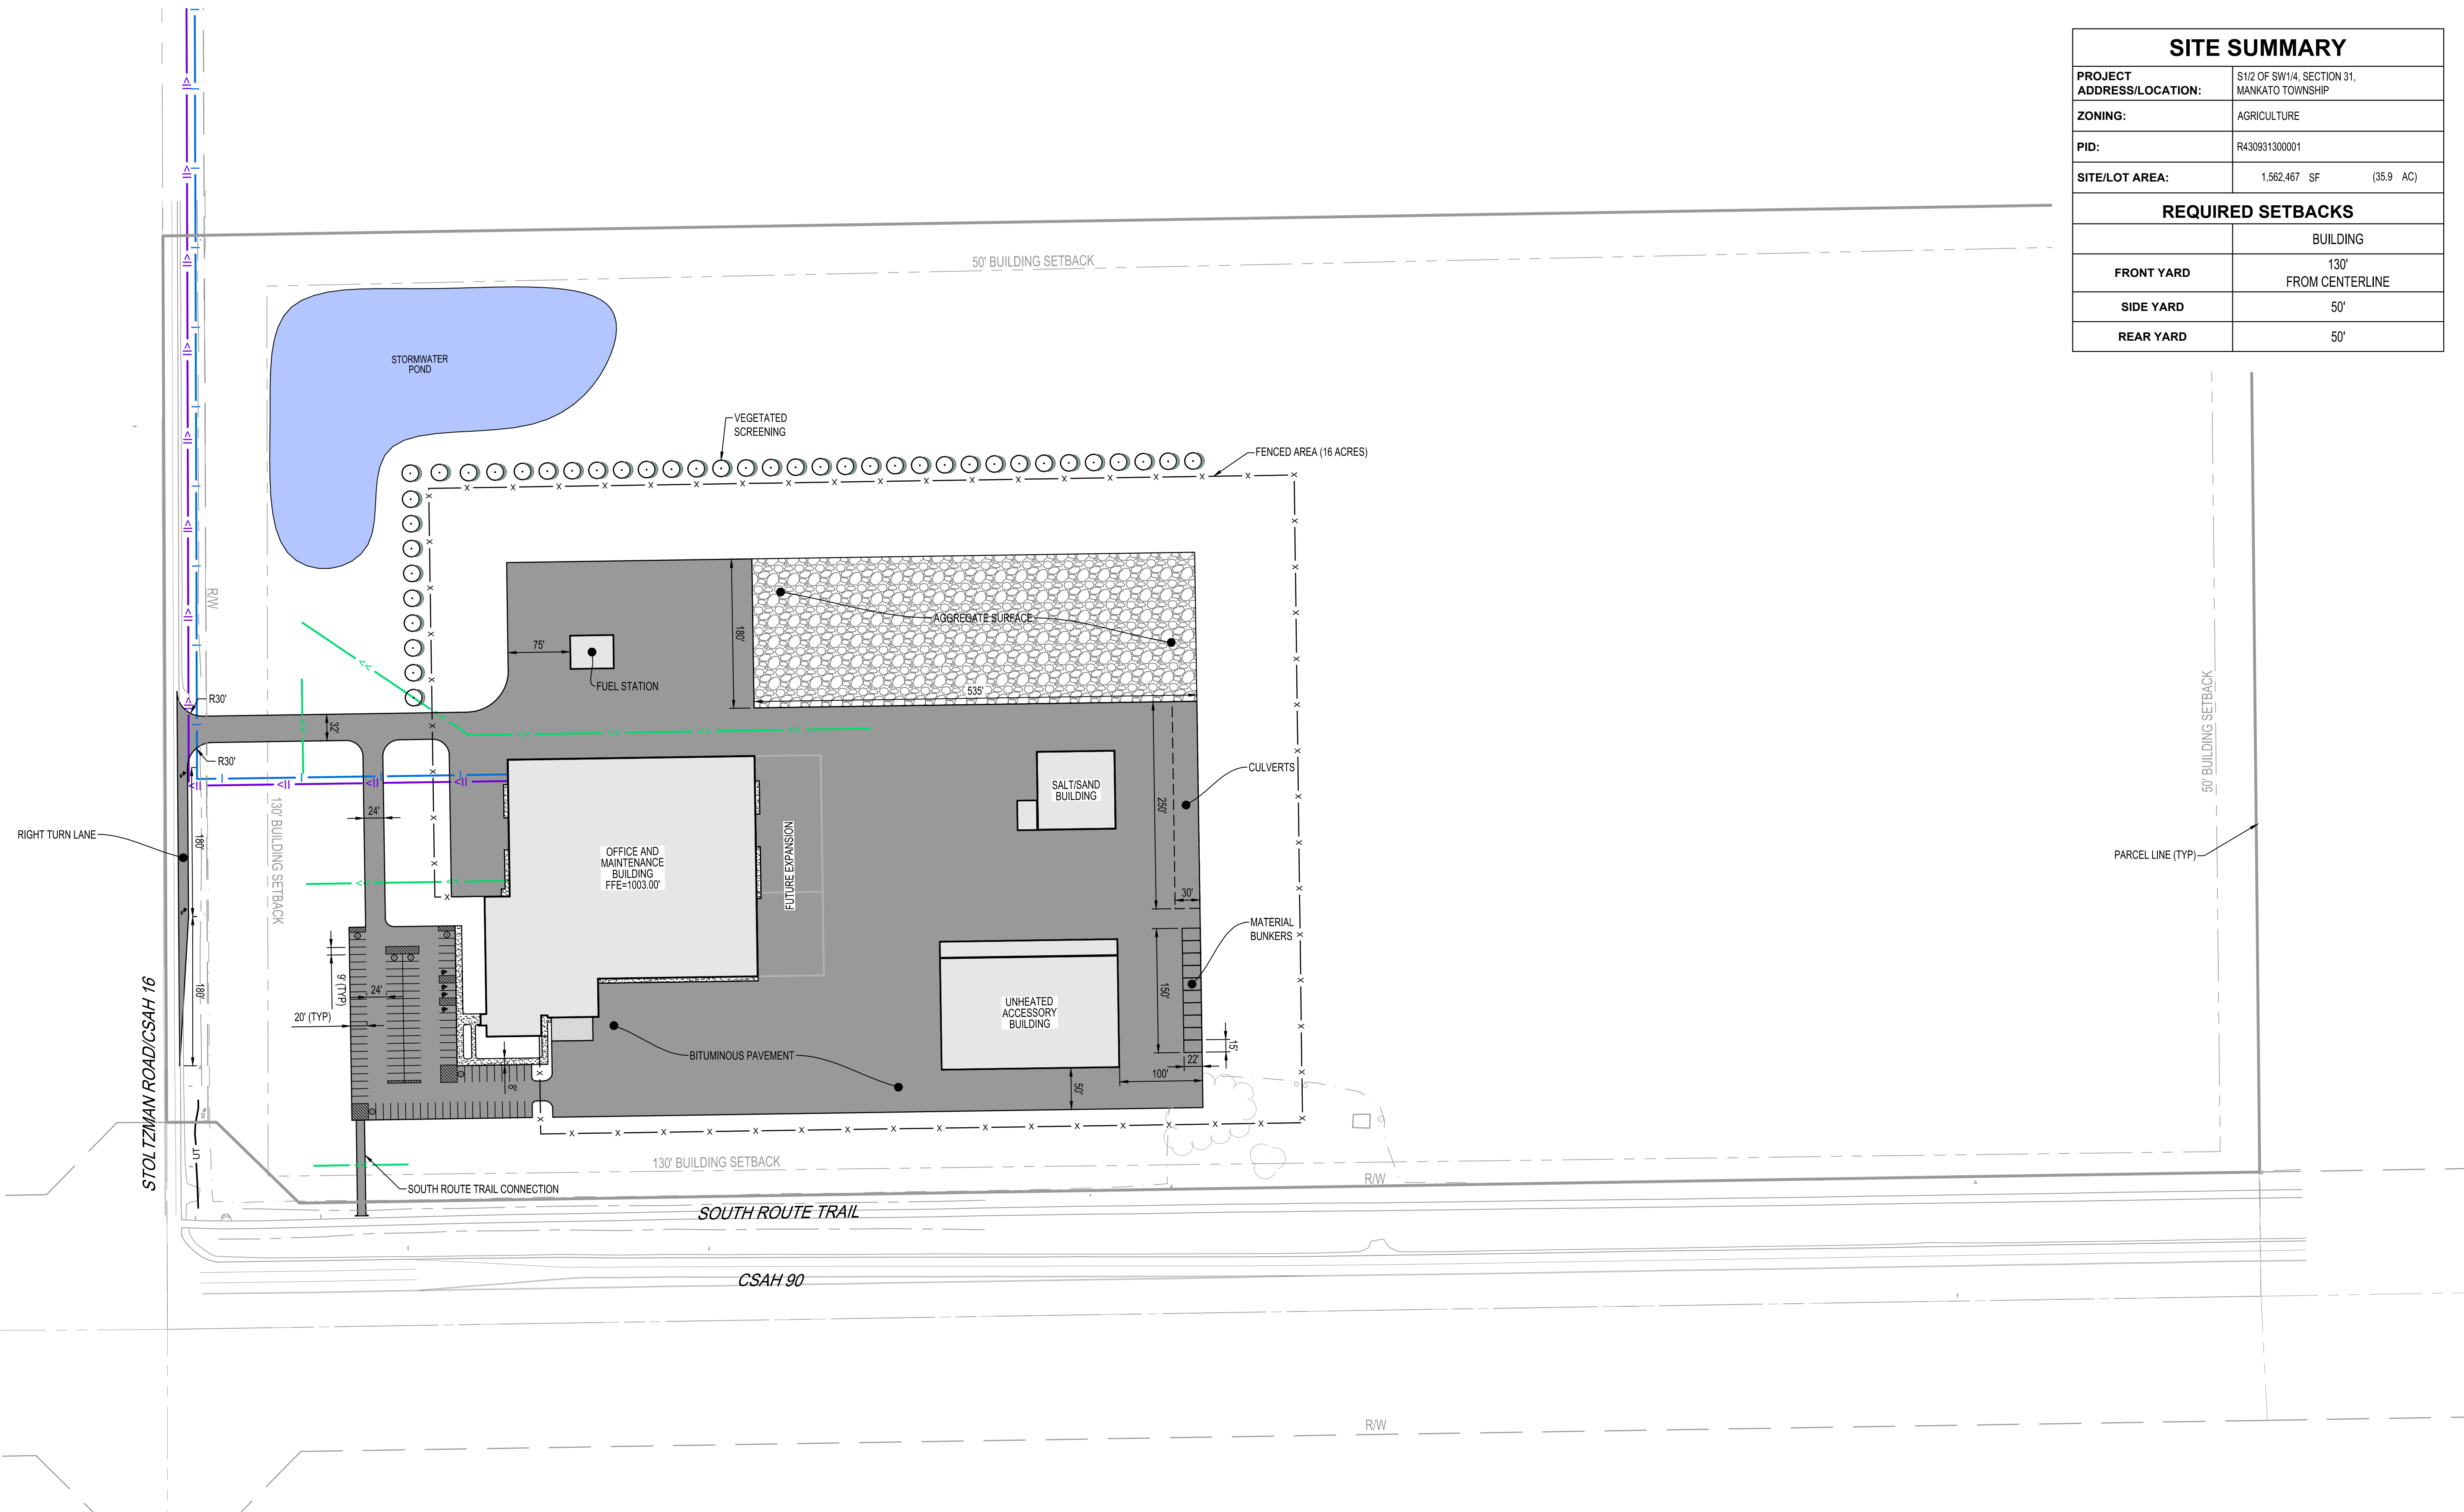

CONCEPTUAL SITE PLAN

